



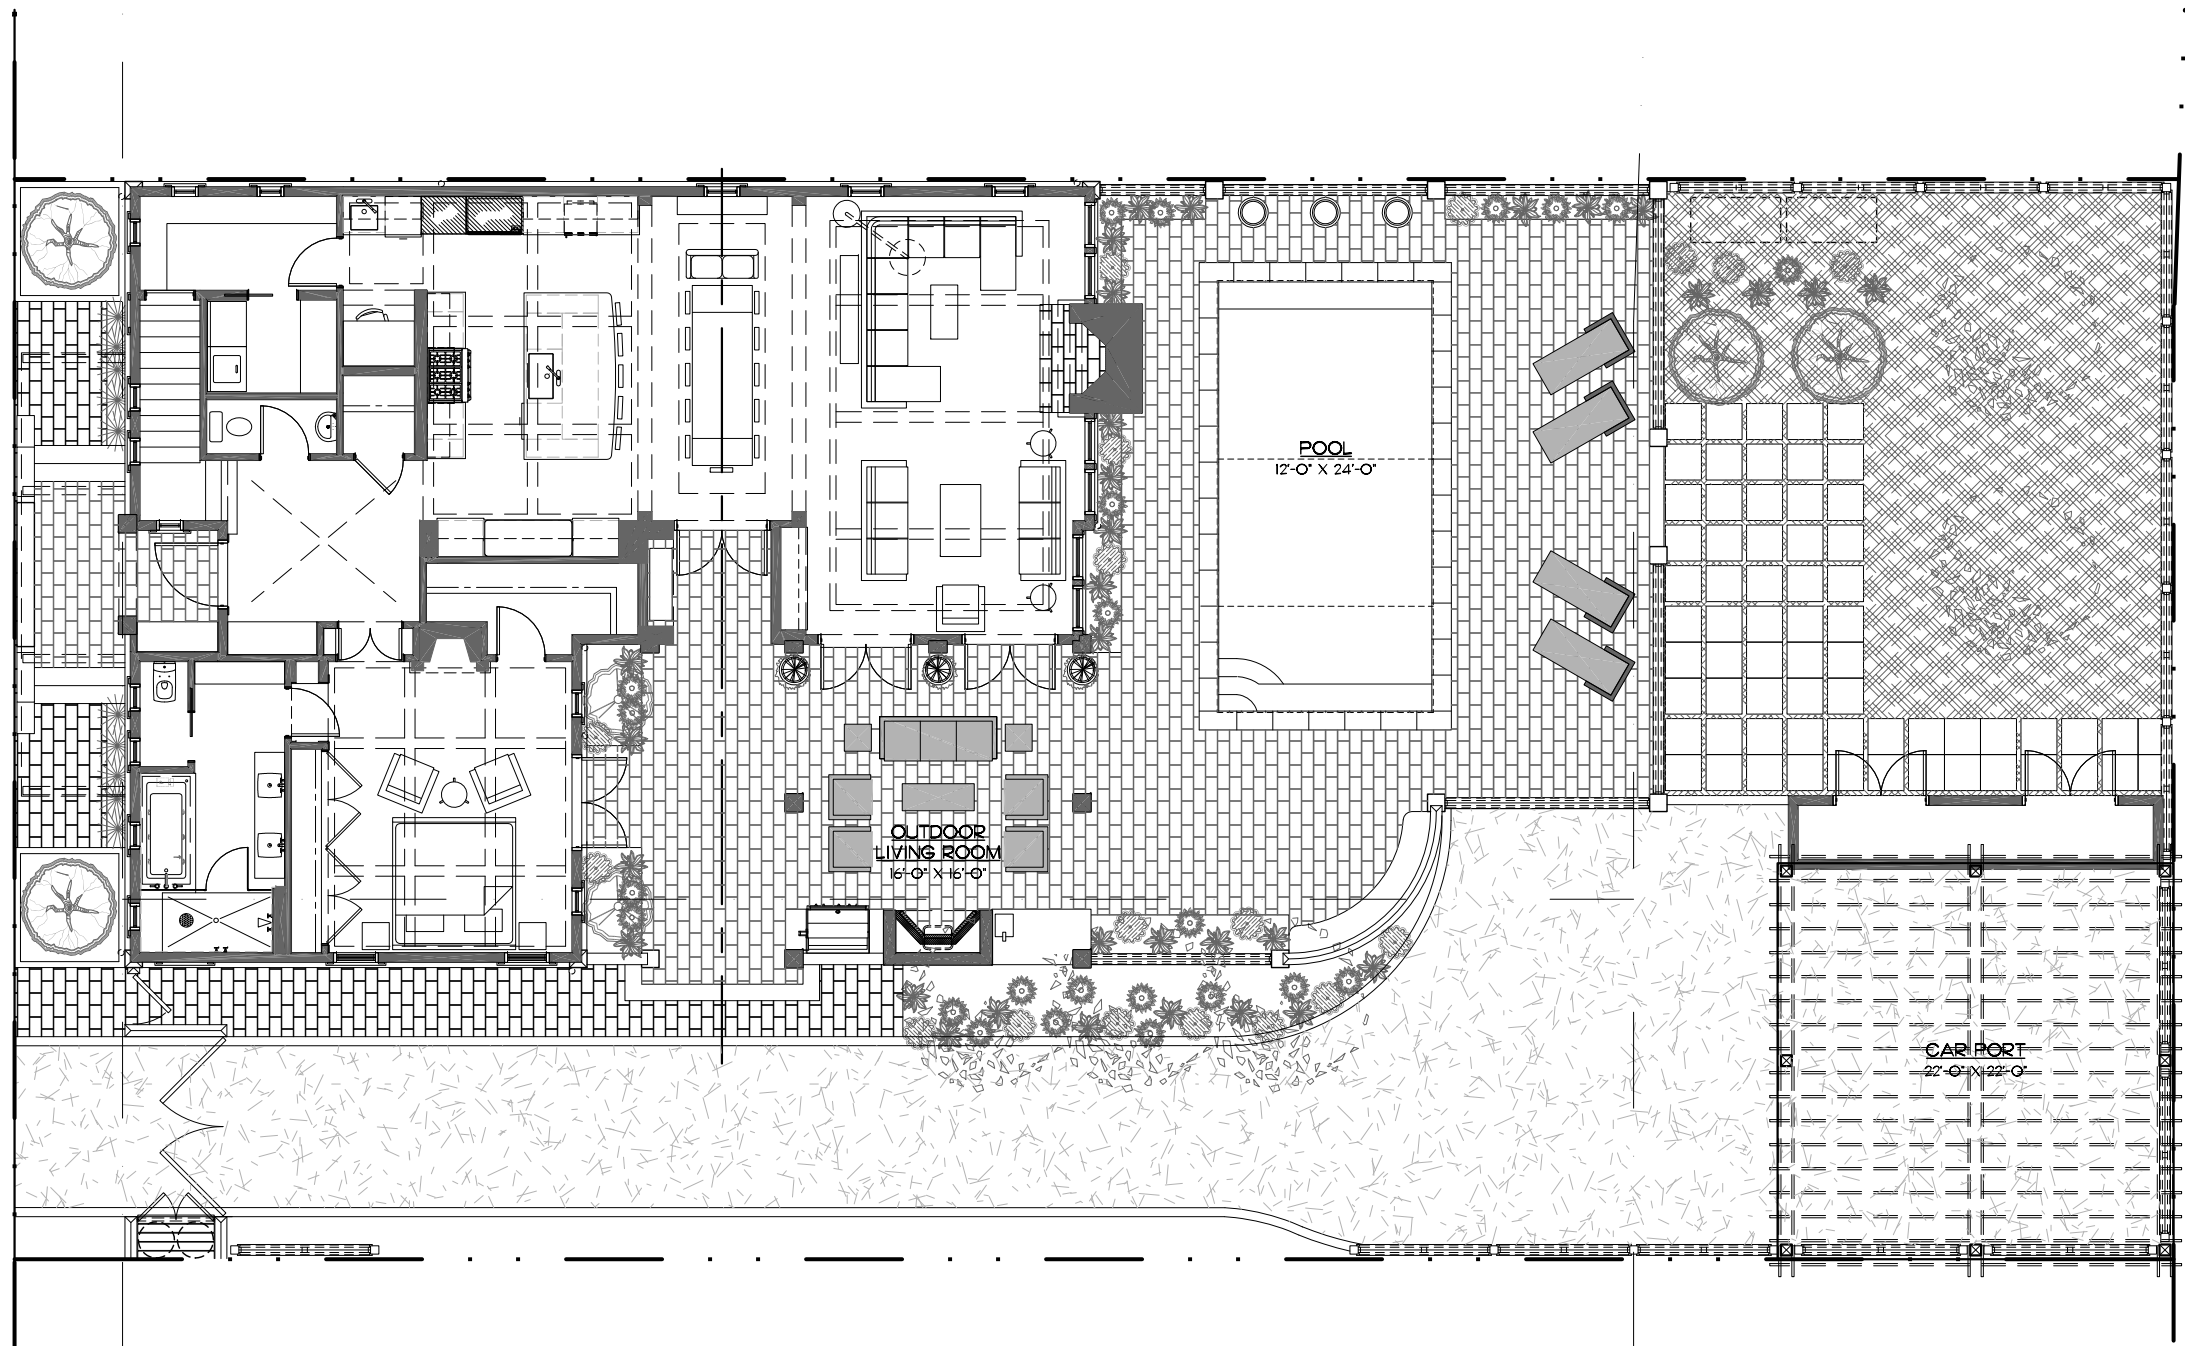

Rosemary Beach Residence

103 East Kingston Rd
Site Plan
Scale: 3/32" = 1'-0"

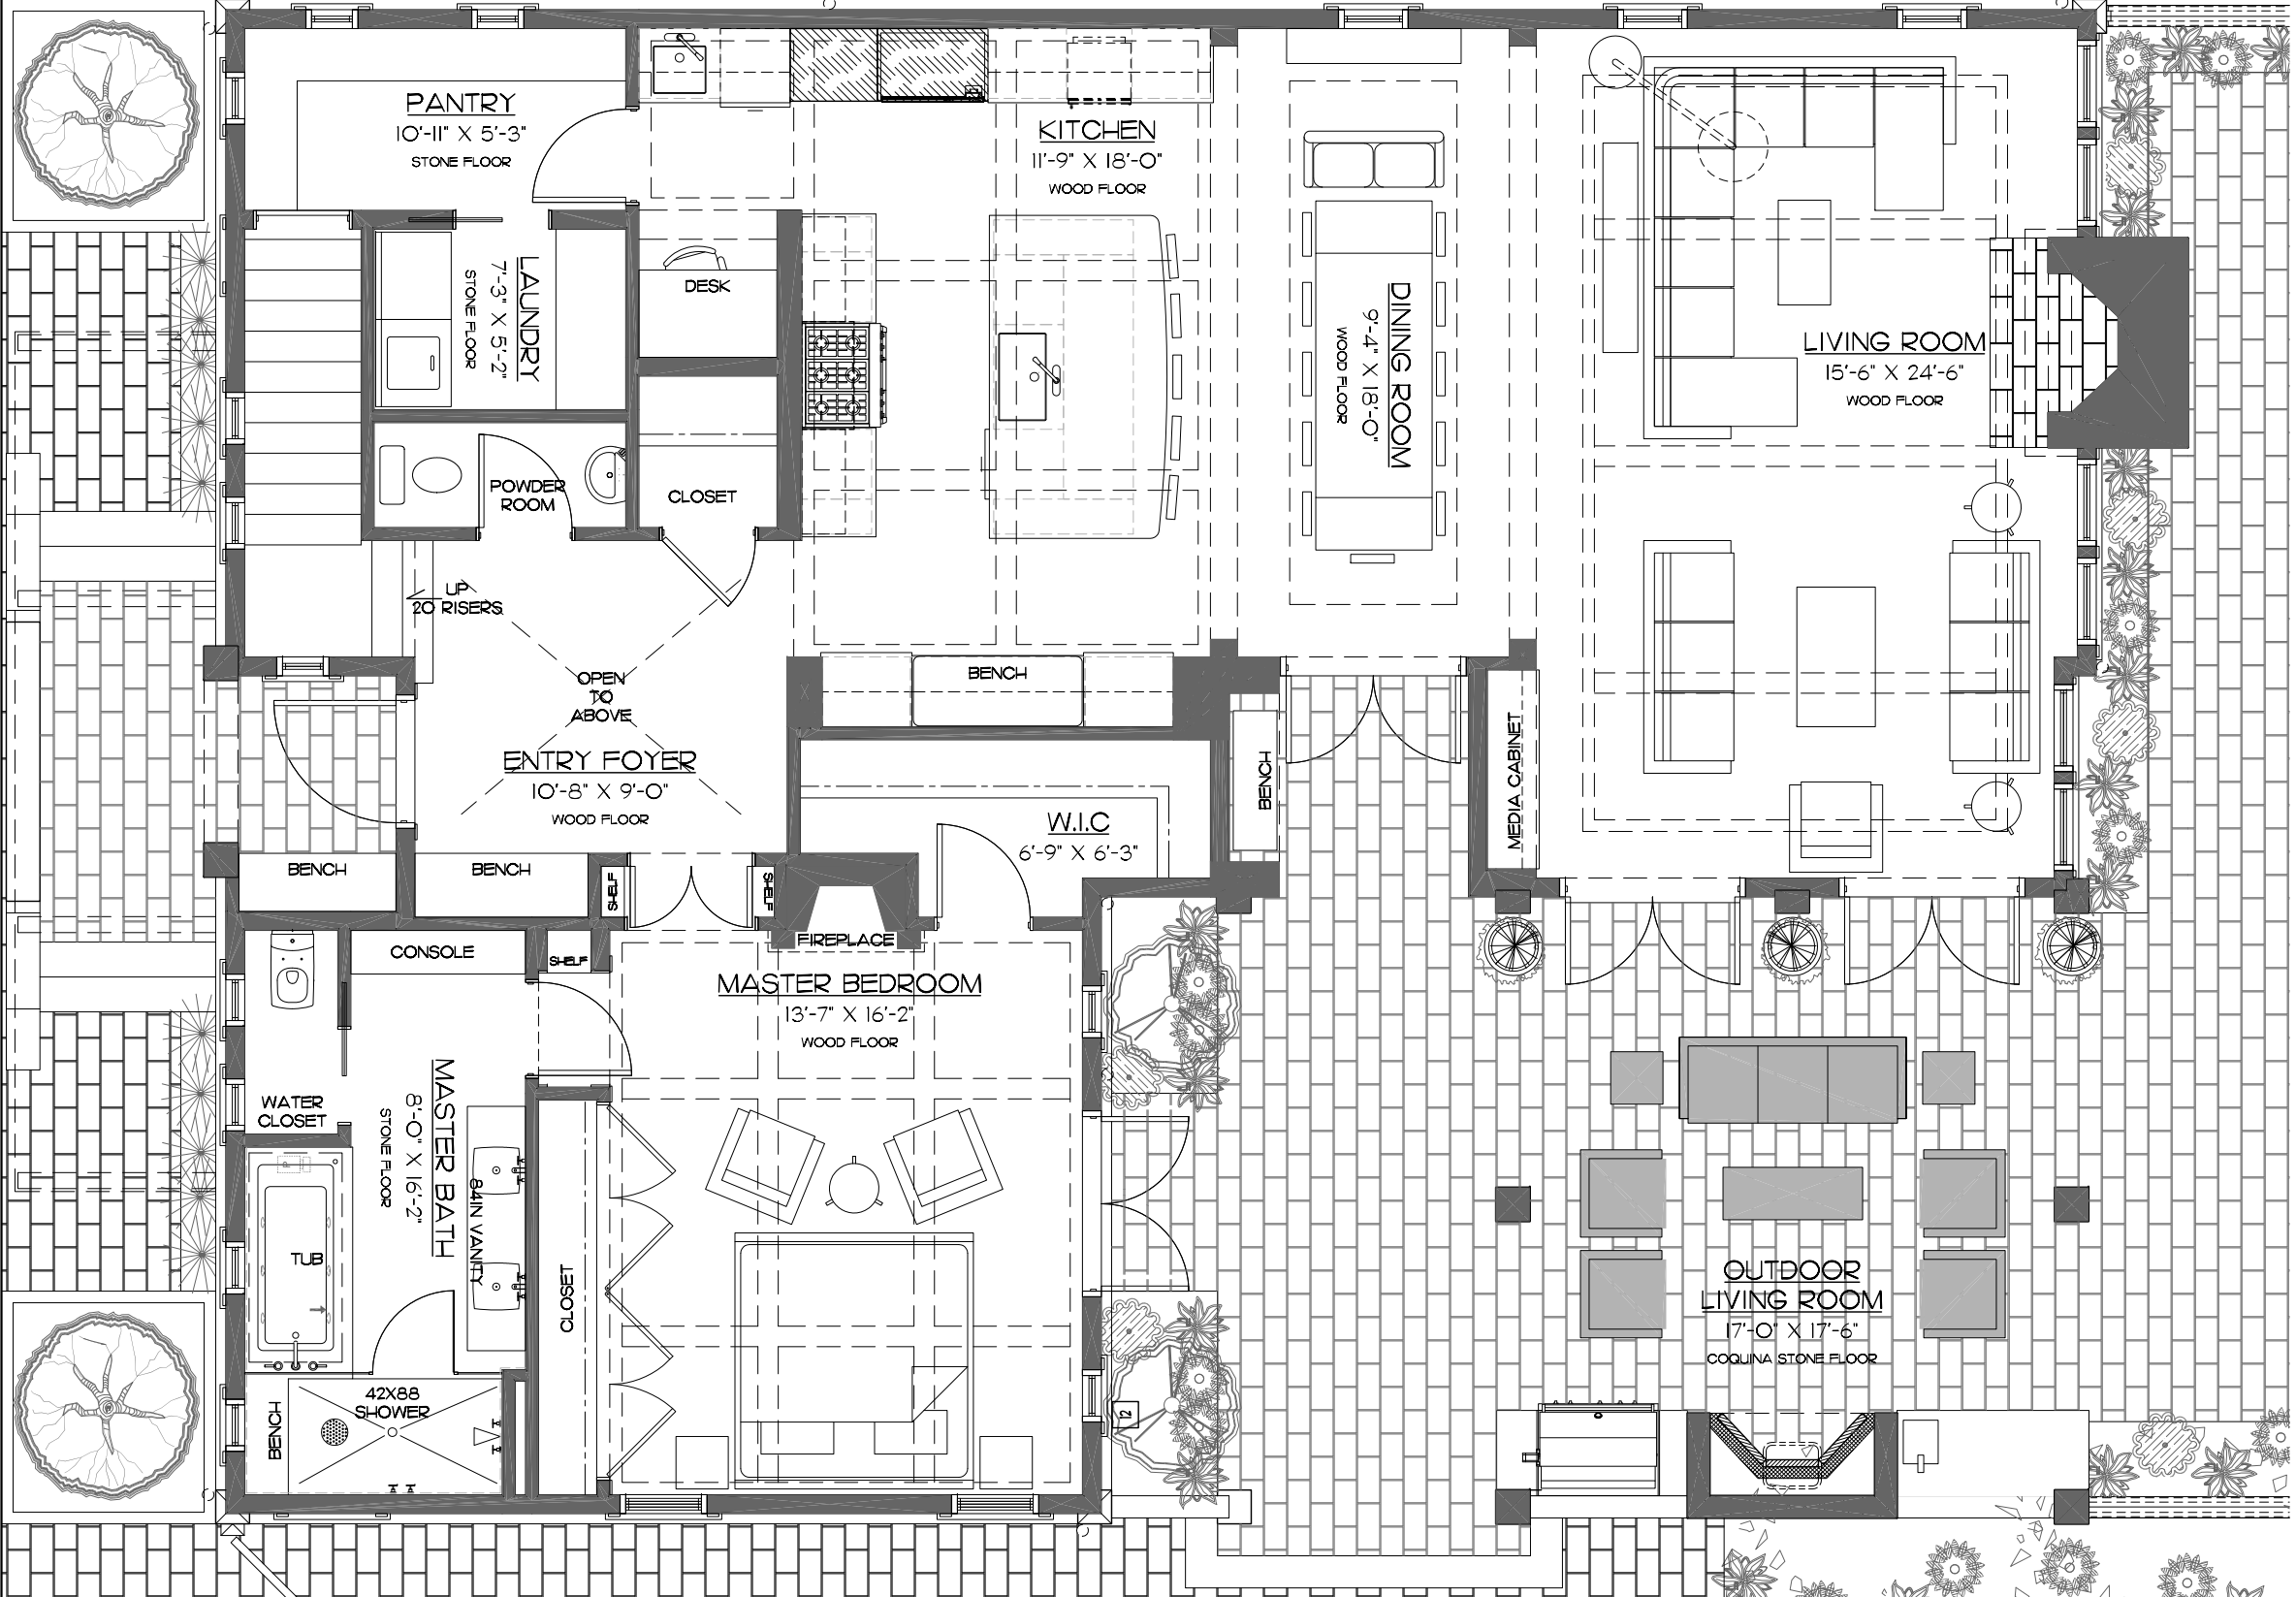


Rosemary Beach Residence

103 East Kingston Rd

First Floor Plan

Scale: 3/16" = 1'-0"



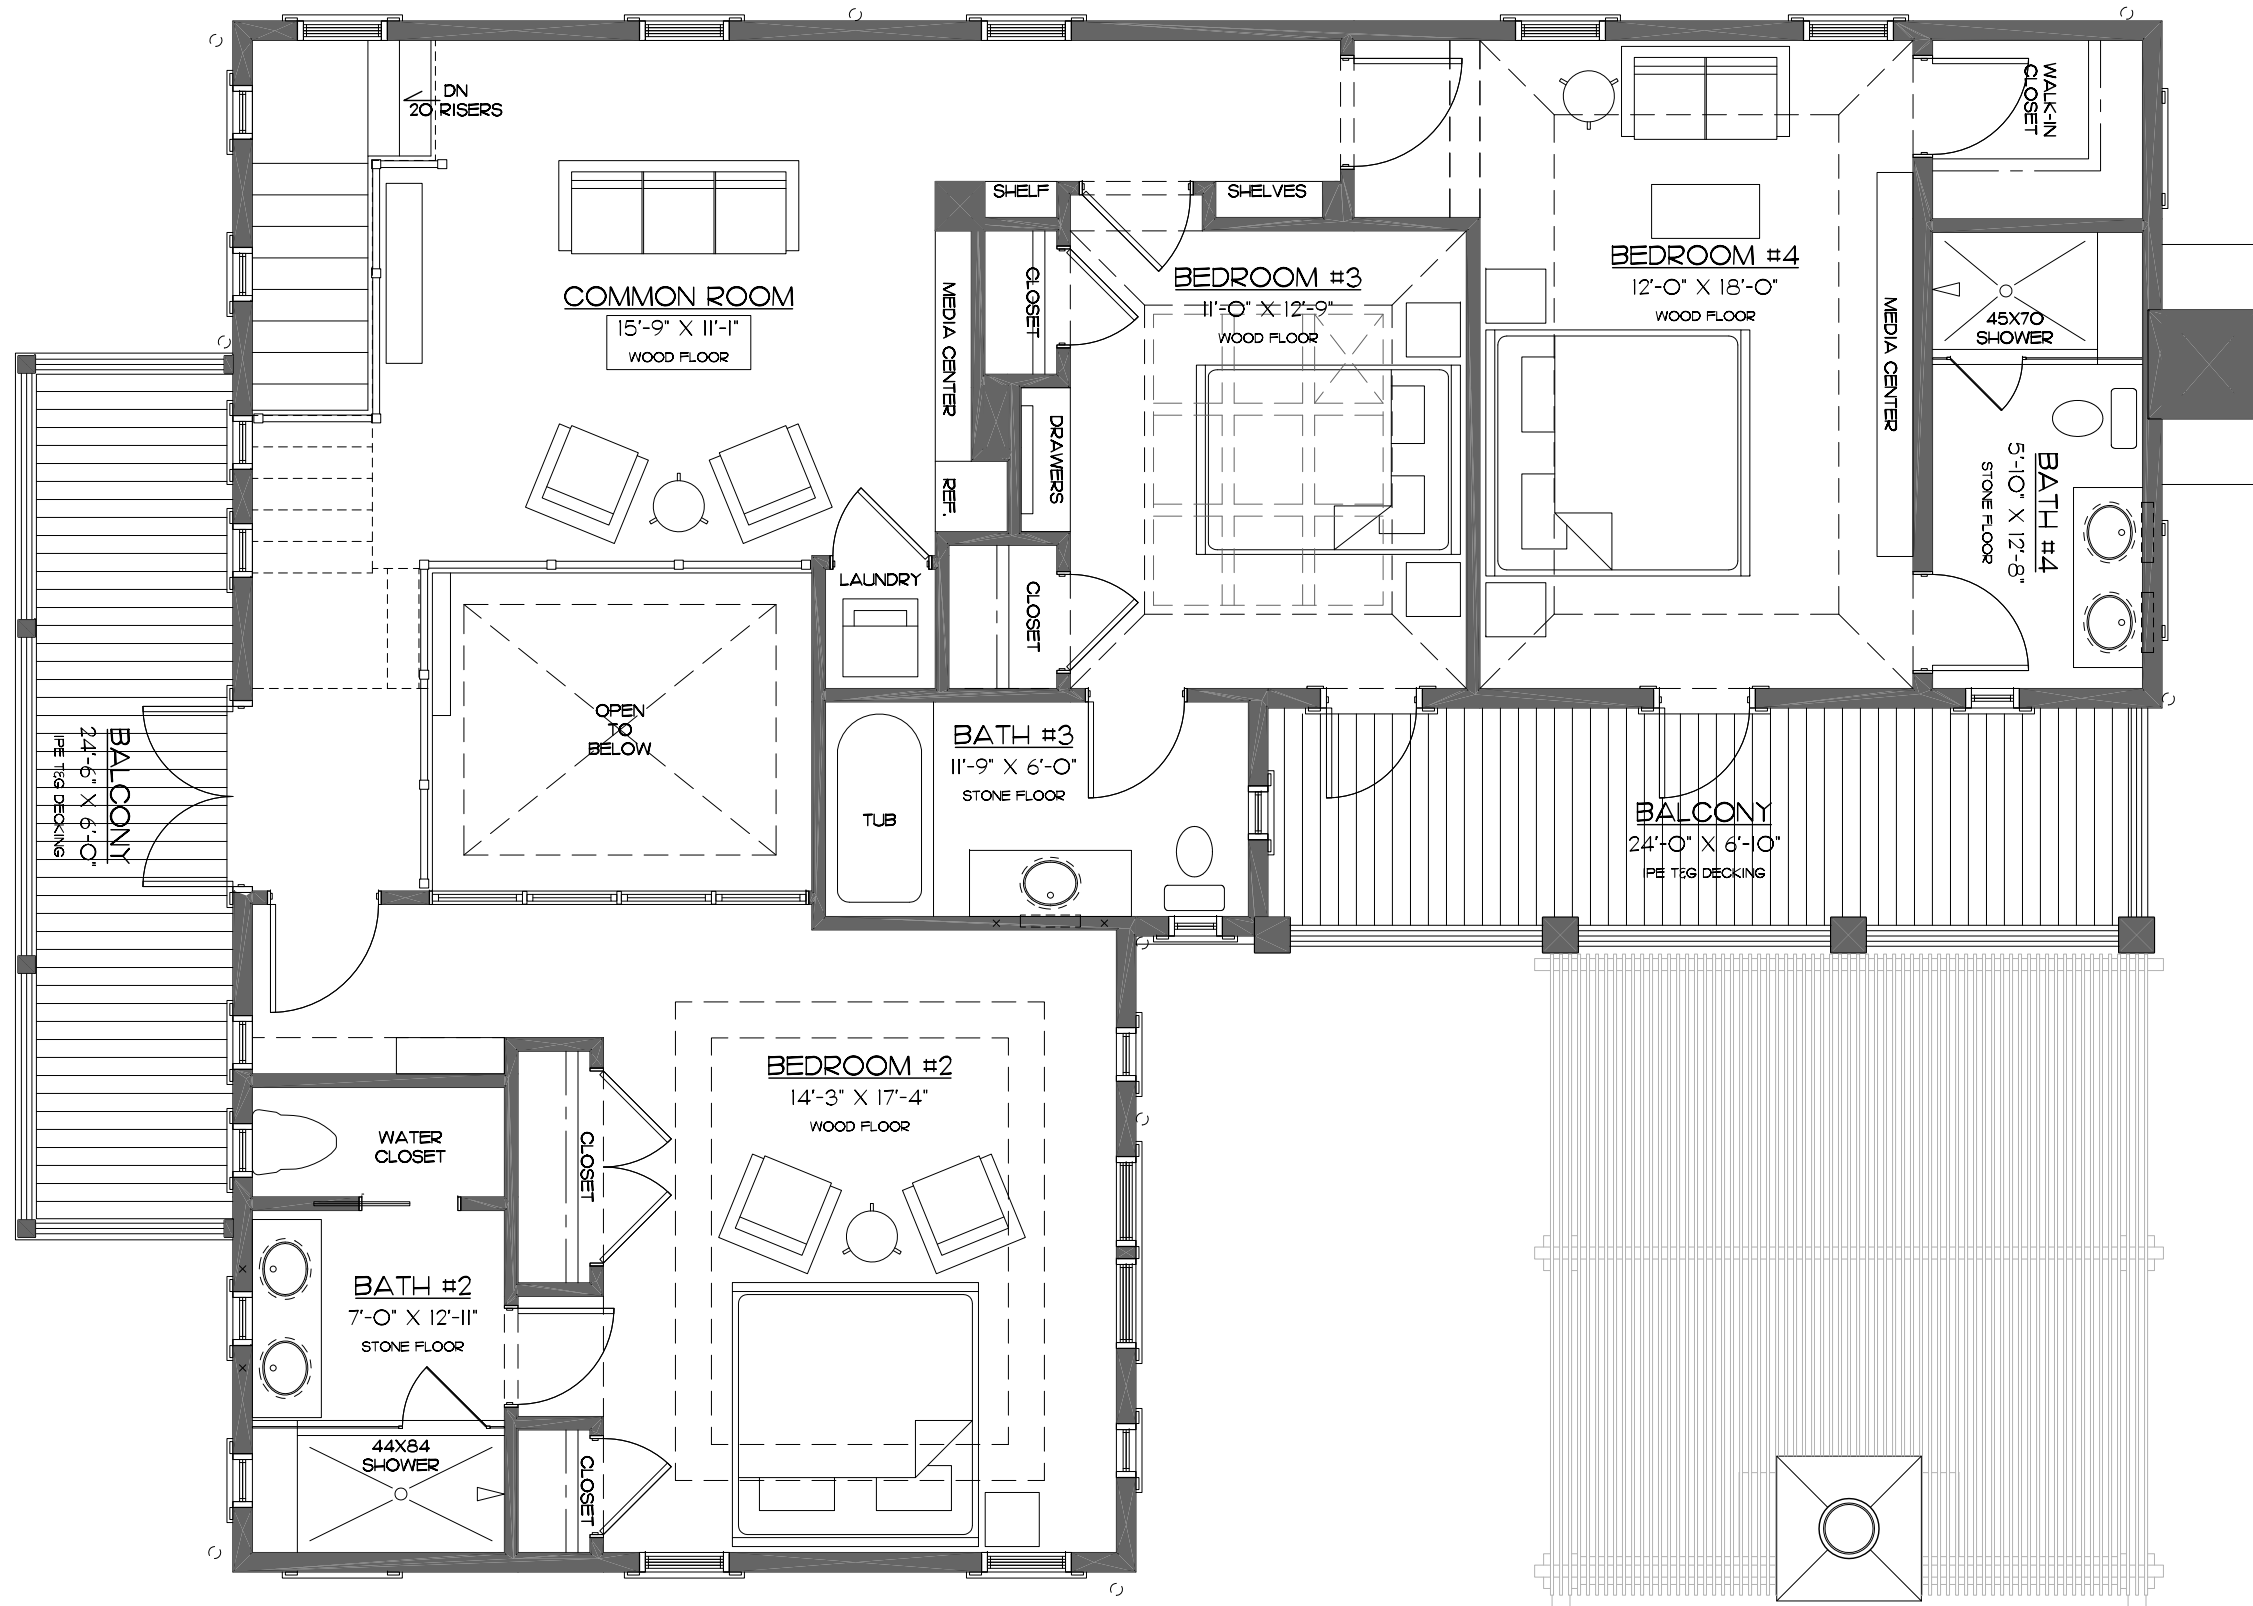

Rosemary Beach Residence

103 East Kingston Rd
Second Floor Plan
Scale: 3/16" = 1'-0"

